




ZEMİN KAT PLANI
GROUND FLOOR PLAN

$49 \text{ m}^2 + 9 \text{ m}^2 = 58 \text{ m}^2$

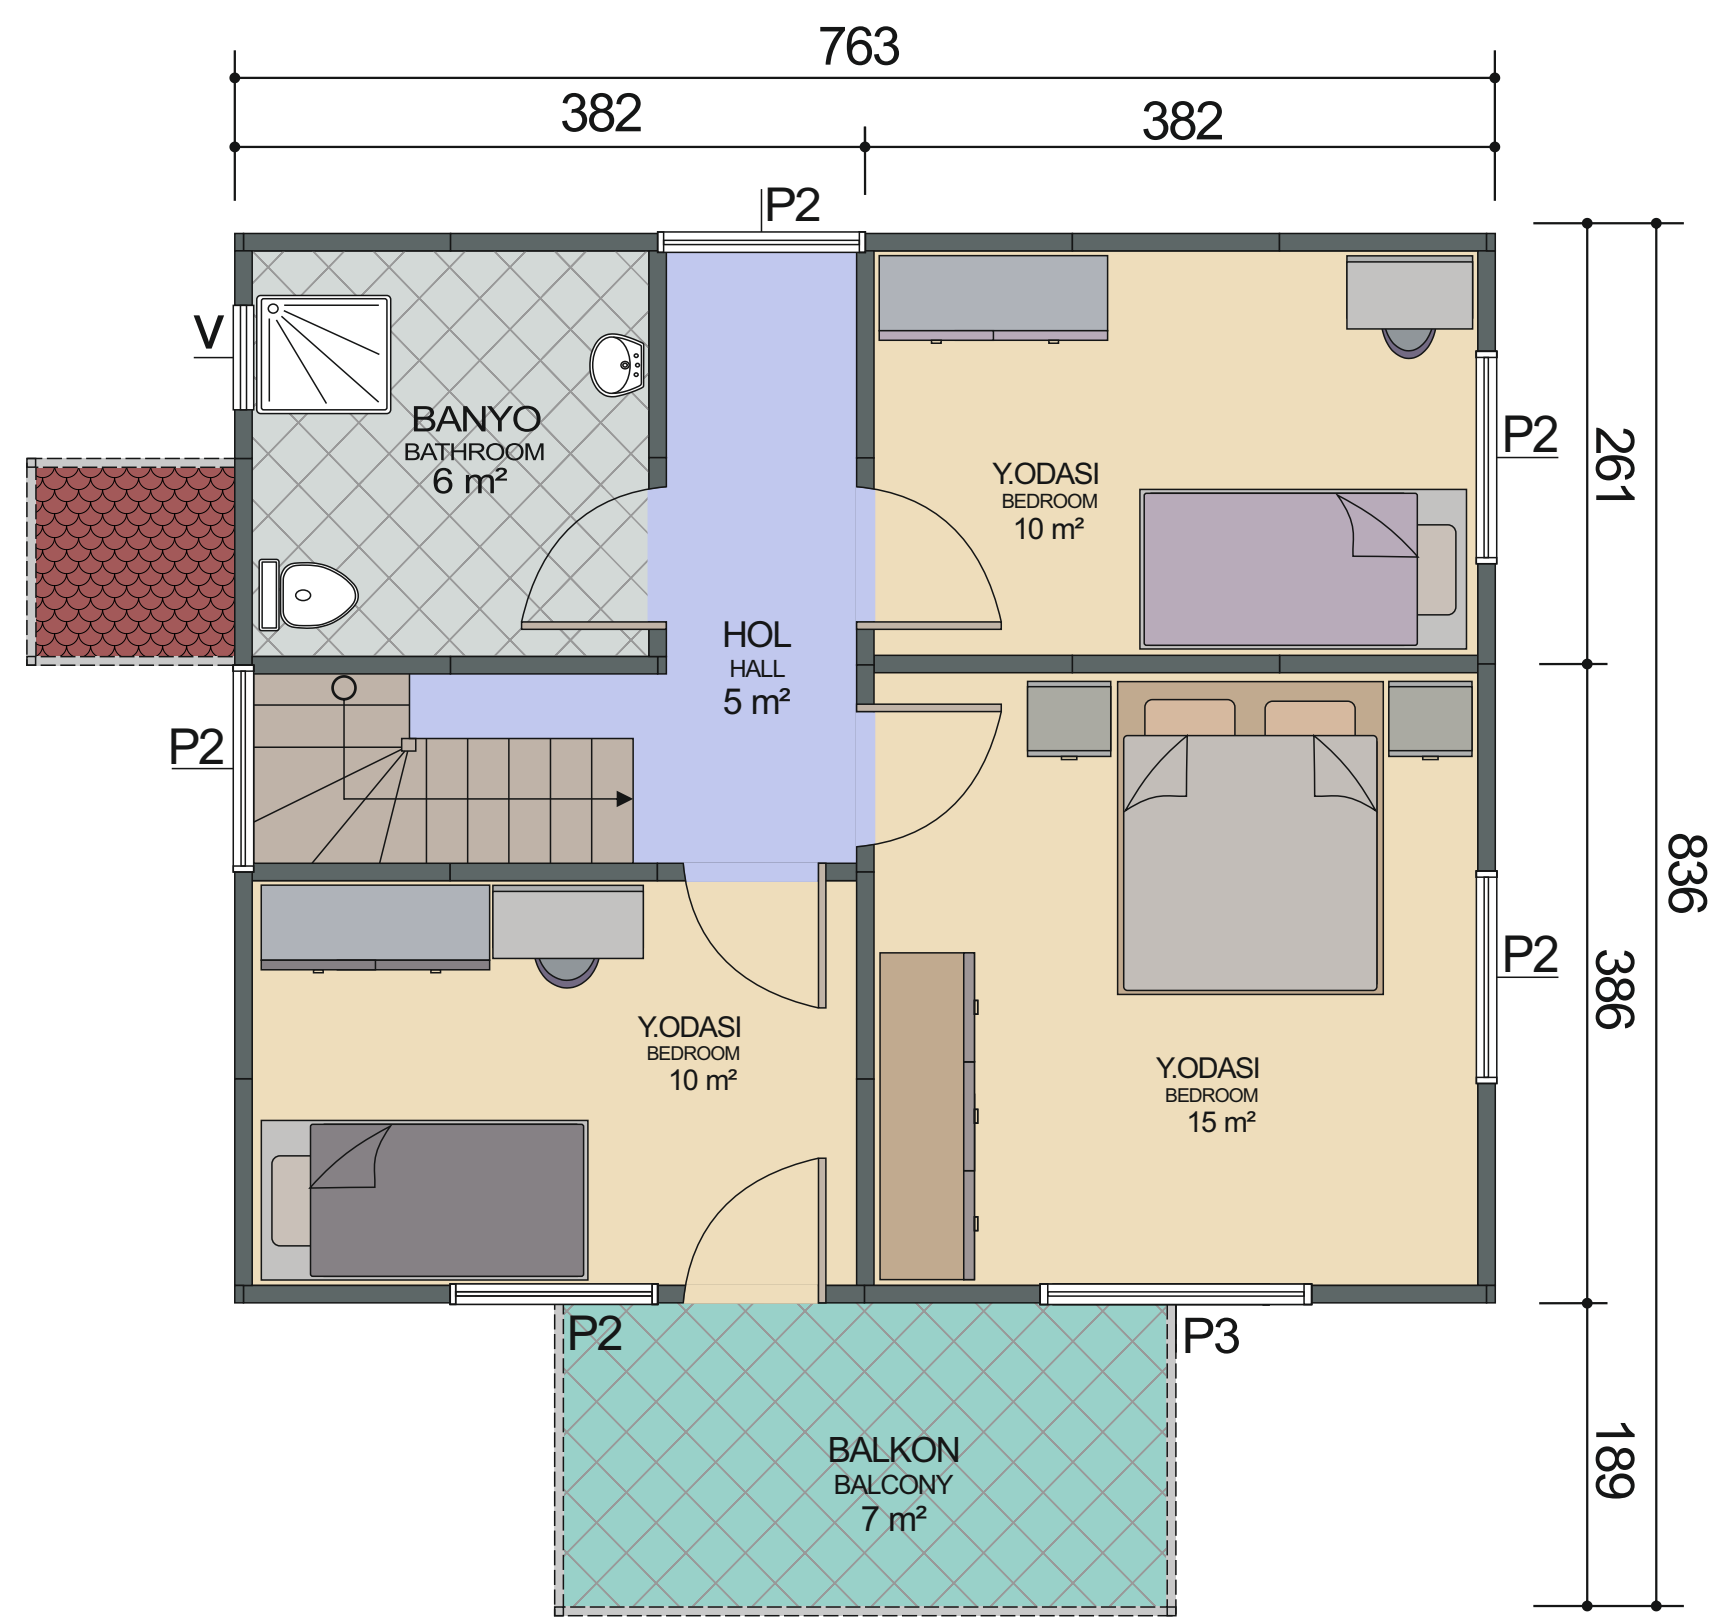

1. KAT PLANI
FIRST FLOOR PLAN

$49 \text{ m}^2 + 7 \text{ m}^2 = 56 \text{ m}^2$